



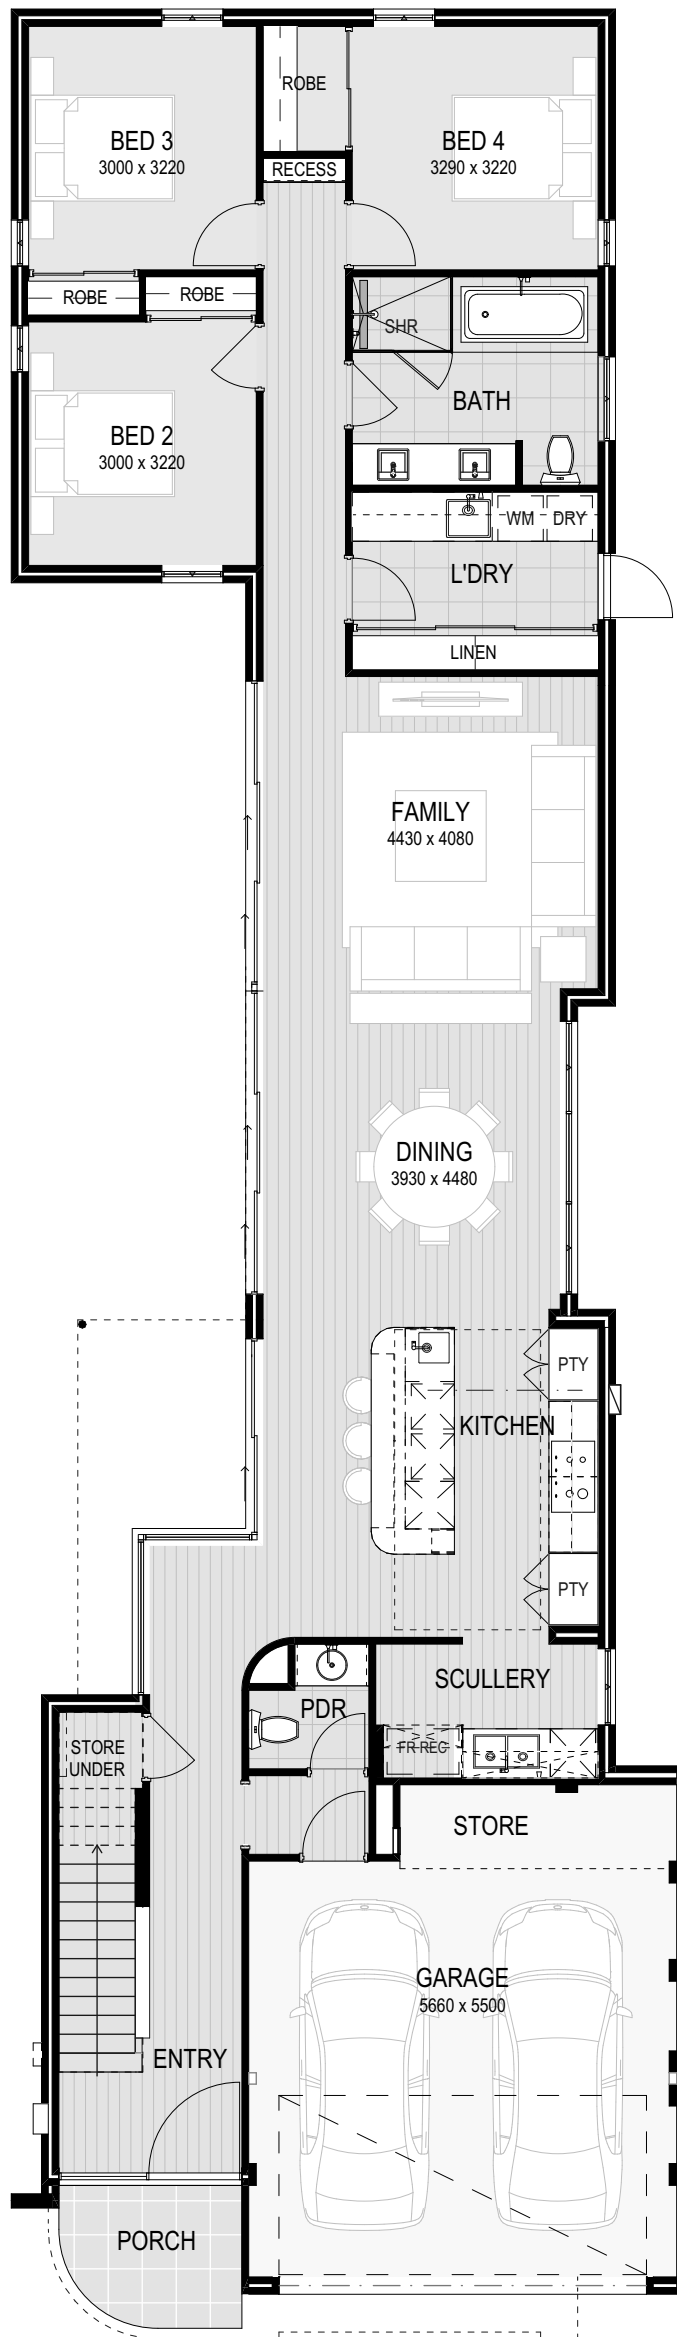

**GROUND FLOOR**  
1:100

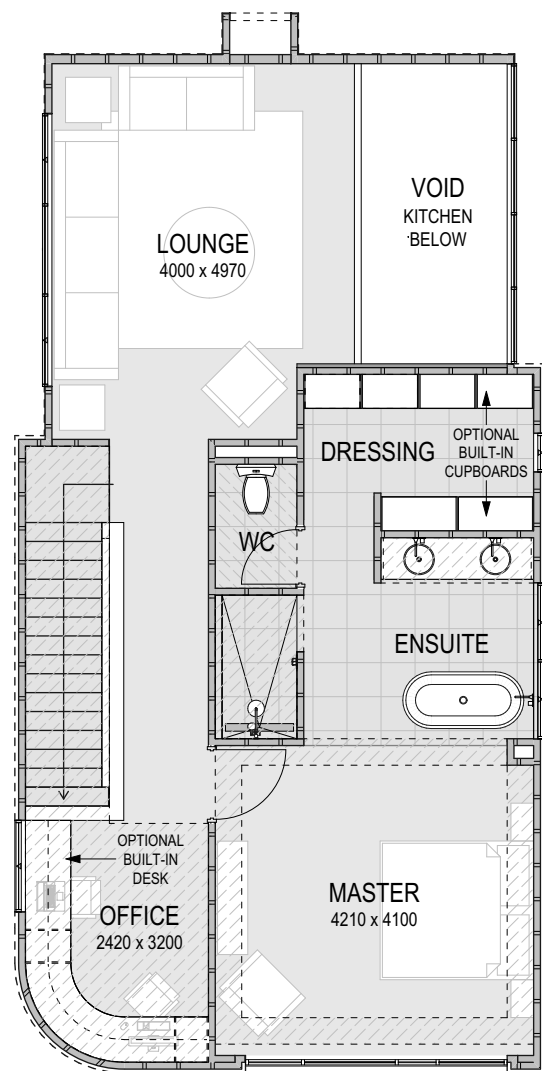

**UPPER FLOOR**  
1:100